


# KITCHEN BOOKCASE WINDOW SEAT

Scale = 1 : 45

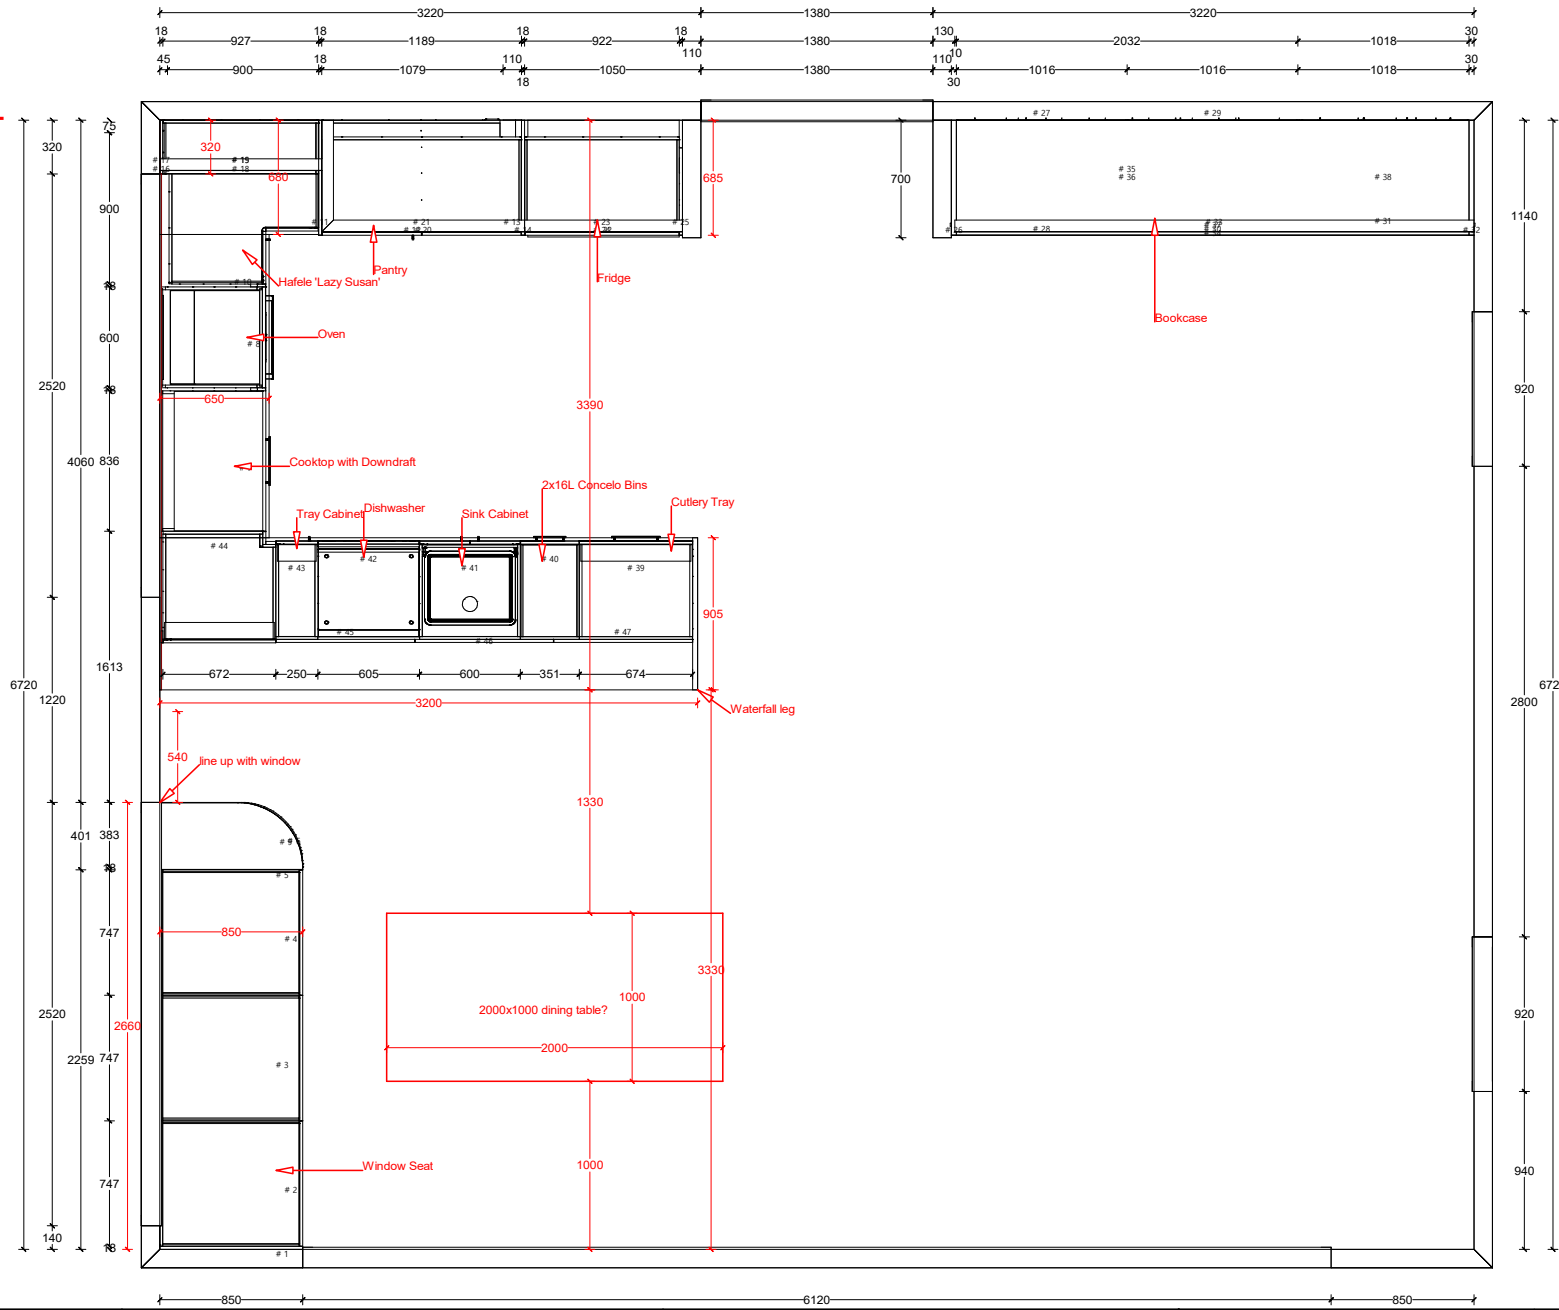

**KITCHEN FX**


Phone: 07 849 2801  
Email: kitchenfx@xtra.co.nz

Job: Cameron - 43 Albert St  
Client: Tor Cameron  
Contact:  
Address: 43 Albert Street, Hamilton

Top: See Specs  
Doors: 18mm See Specs  
Handles: See Specs  
Drawers: Nova Pro Scala- TE White

Edging: See Specs  
Sink #1: See Specs  
Sink #2: See Specs  
Toe Kick Height: 120mm

Detailer: TBC CV23  
Designer: Chelsea  
Date: 12/09/25, 4:35 pm  
Sheet 1 of 22

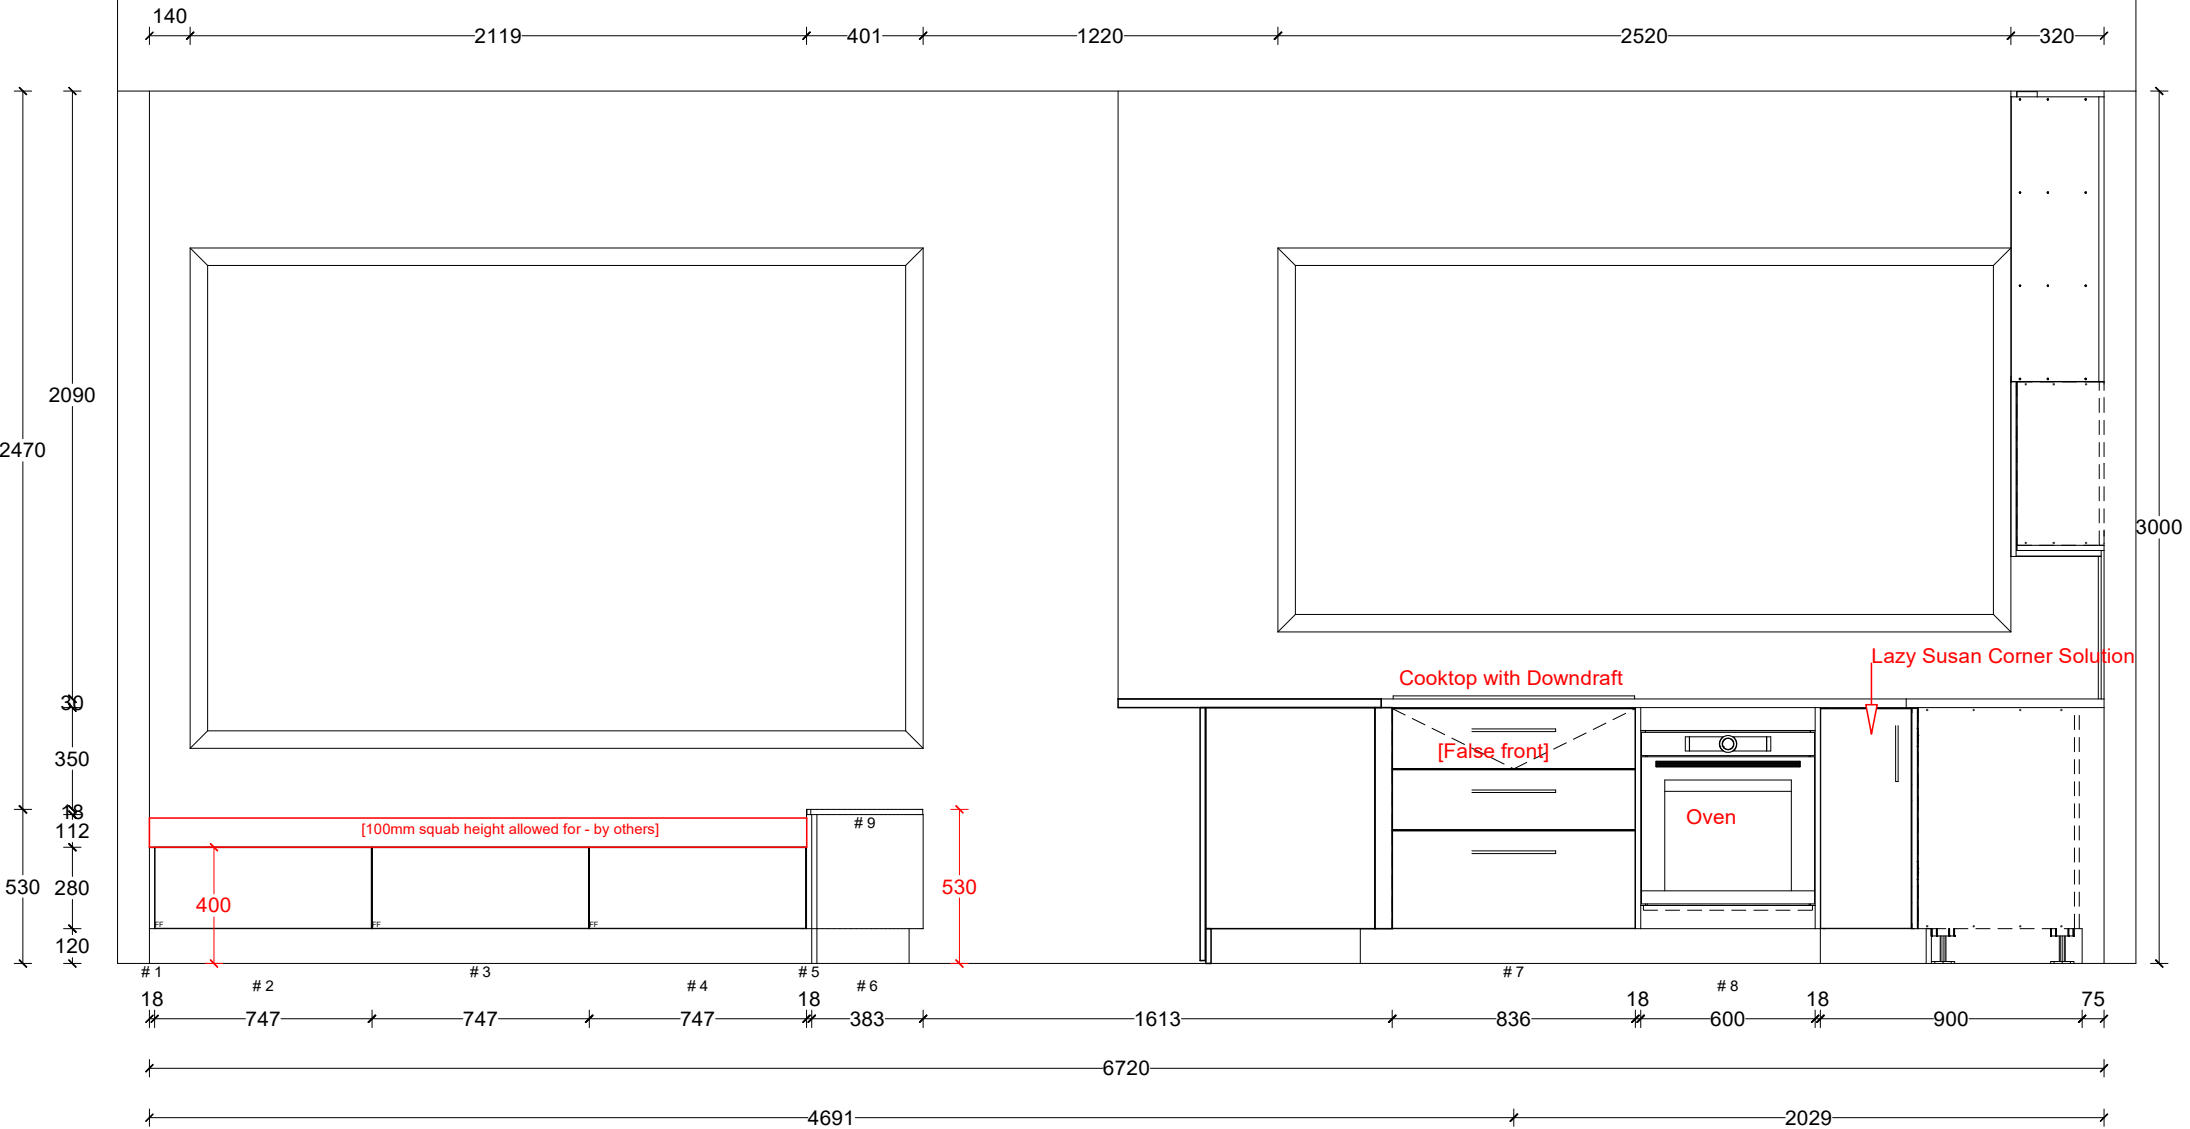

# KITCHEN FX


Phone: 07 849 2801  
 Email: kitchenfx@xtra.co.nz

Job: Cameron - 43 Albert St  
 Client: Tor Cameron  
 Contact:  
 Address: 43 Albert Street, Hamilton

Top: See Specs  
 Doors: 18mm See Specs  
 Handles: See Specs  
 Drawers: Nova Pro Scala- TE White

Edging: See Specs  
 Sink #1: See Specs  
 Sink #2: See Specs  
 Toe Kick Height: 120mm

Detailer: TBC CV23  
 Designer: Chelsea  
 Date: 12/09/25, 4:35 pm  
 Sheet 2 of 22

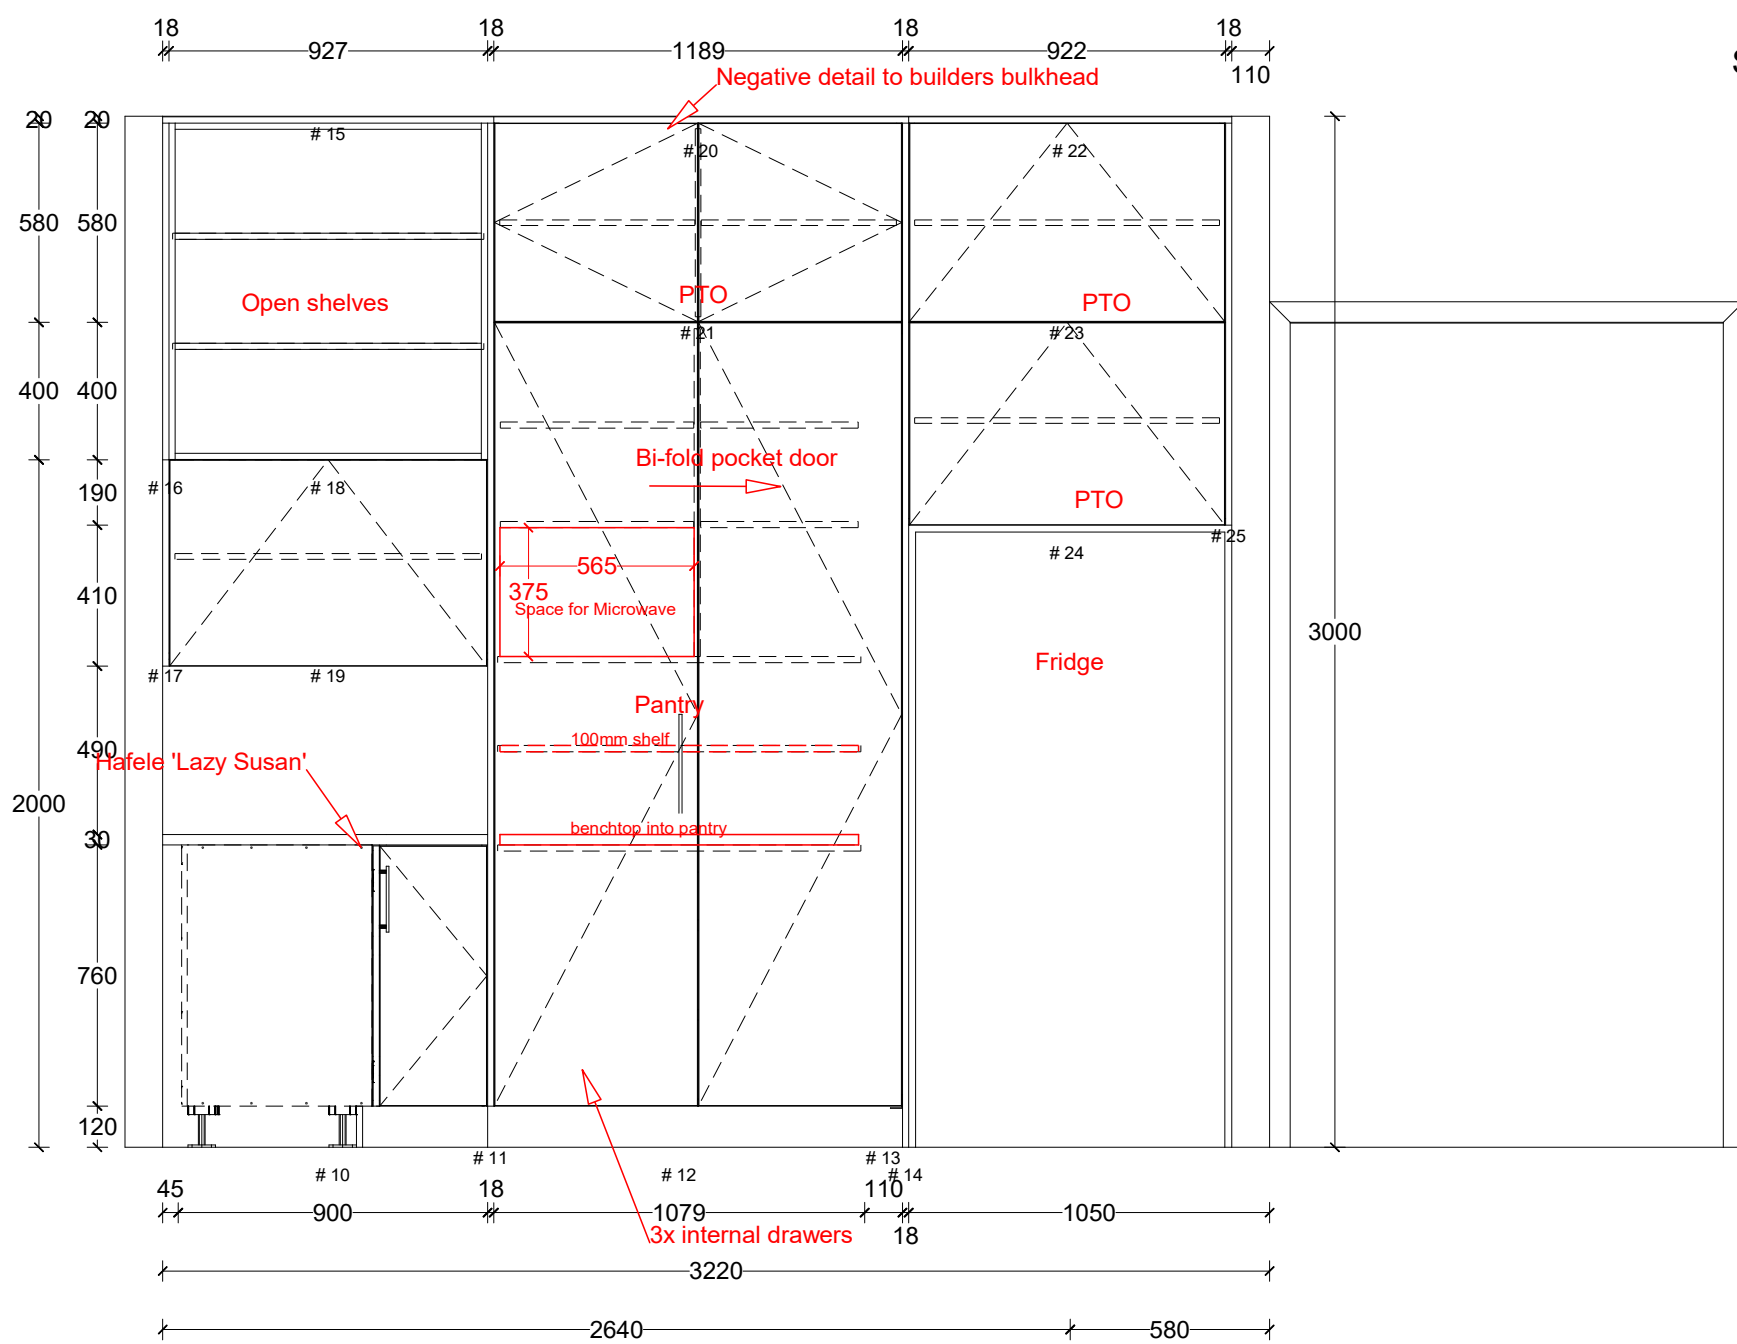

**KITCHEN FX**



Phone: 07 849 2801  
 Email: kitchenfx@xtra.co.nz

Job: Cameron - 43 Albert St  
 Client: Tor Cameron  
 Contact:  
 Address: 43 Albert Street, Hamilton

Top: See Specs  
 Doors: 18mm See Specs  
 Handles: See Specs  
 Drawers: Nova Pro Scala- TE White

Edging: See Specs  
 Sink #1: See Specs  
 Sink #2: See Specs  
 Toe Kick Height: 120mm

Detailer: TBC CV23  
 Designer: Chelsea  
 Date: 12/09/25, 4:35 pm  
 Sheet 3 of 22

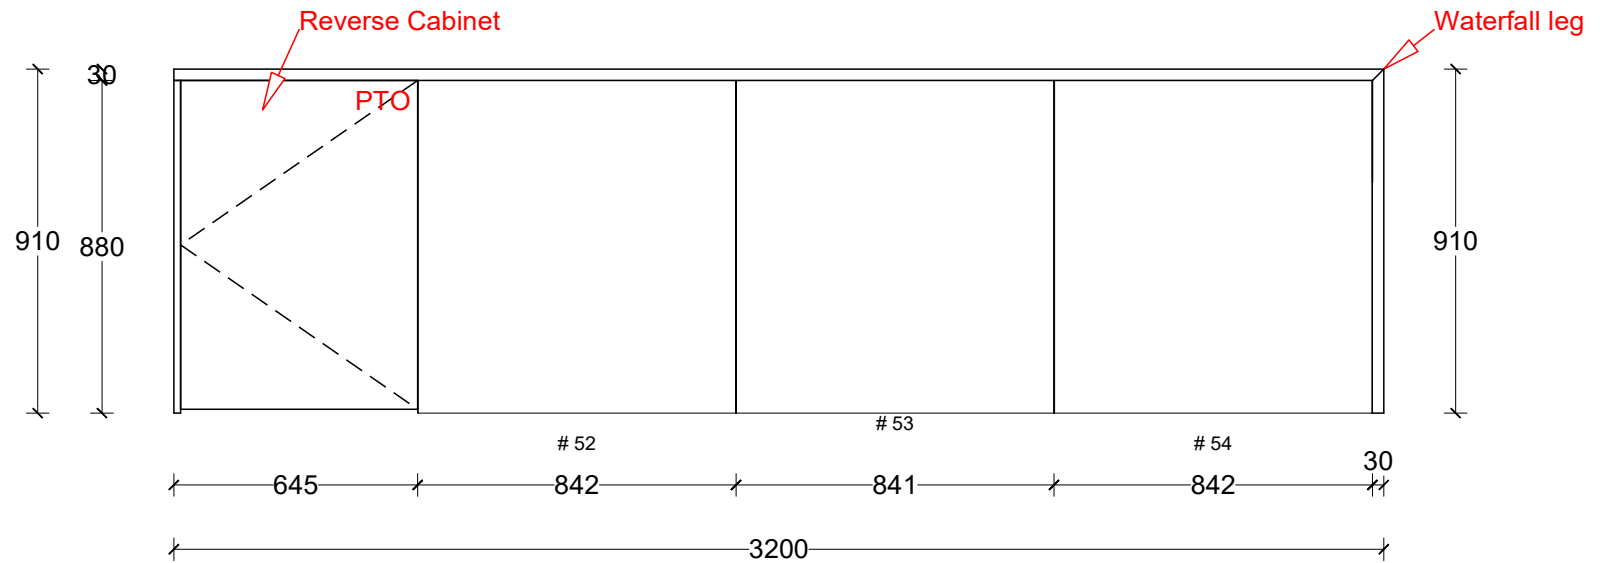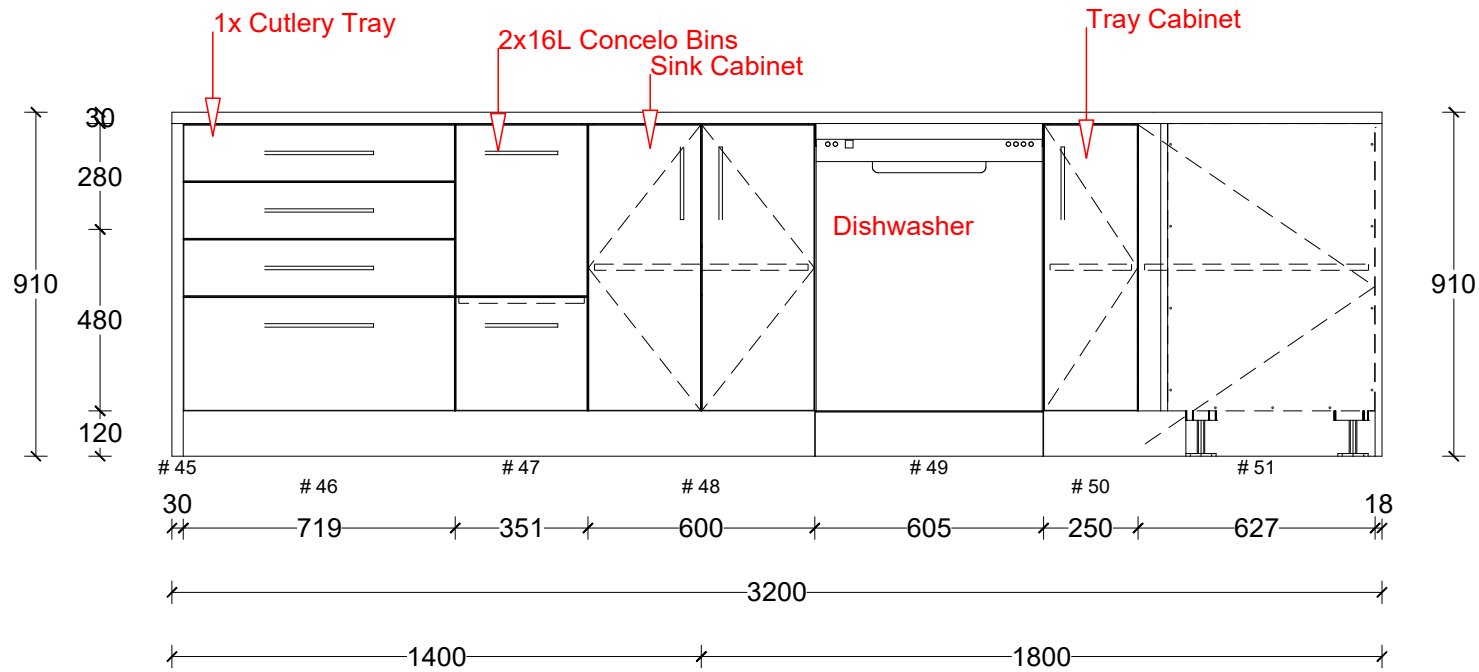

**KITCHEN FX**


Phone: 07 849 2801  
Email: kitchenfx@xtra.co.nz

Job: Cameron - 43 Albert St  
Client: Tor Cameron  
Contact:  
Address: 43 Albert Street, Hamilton

Top: See Specs  
Doors: 18mm See Specs  
Handles: See Specs  
Drawers: Nova Pro Scala- TE White

Edging: See Specs  
Sink #1: See Specs  
Sink #2: See Specs  
Toe Kick Height: 120mm

Detailer: TBC **CV23**  
Designer: Chelsea  
Date: 12/09/25, 4:35 pm  
Sheet 4 of 22

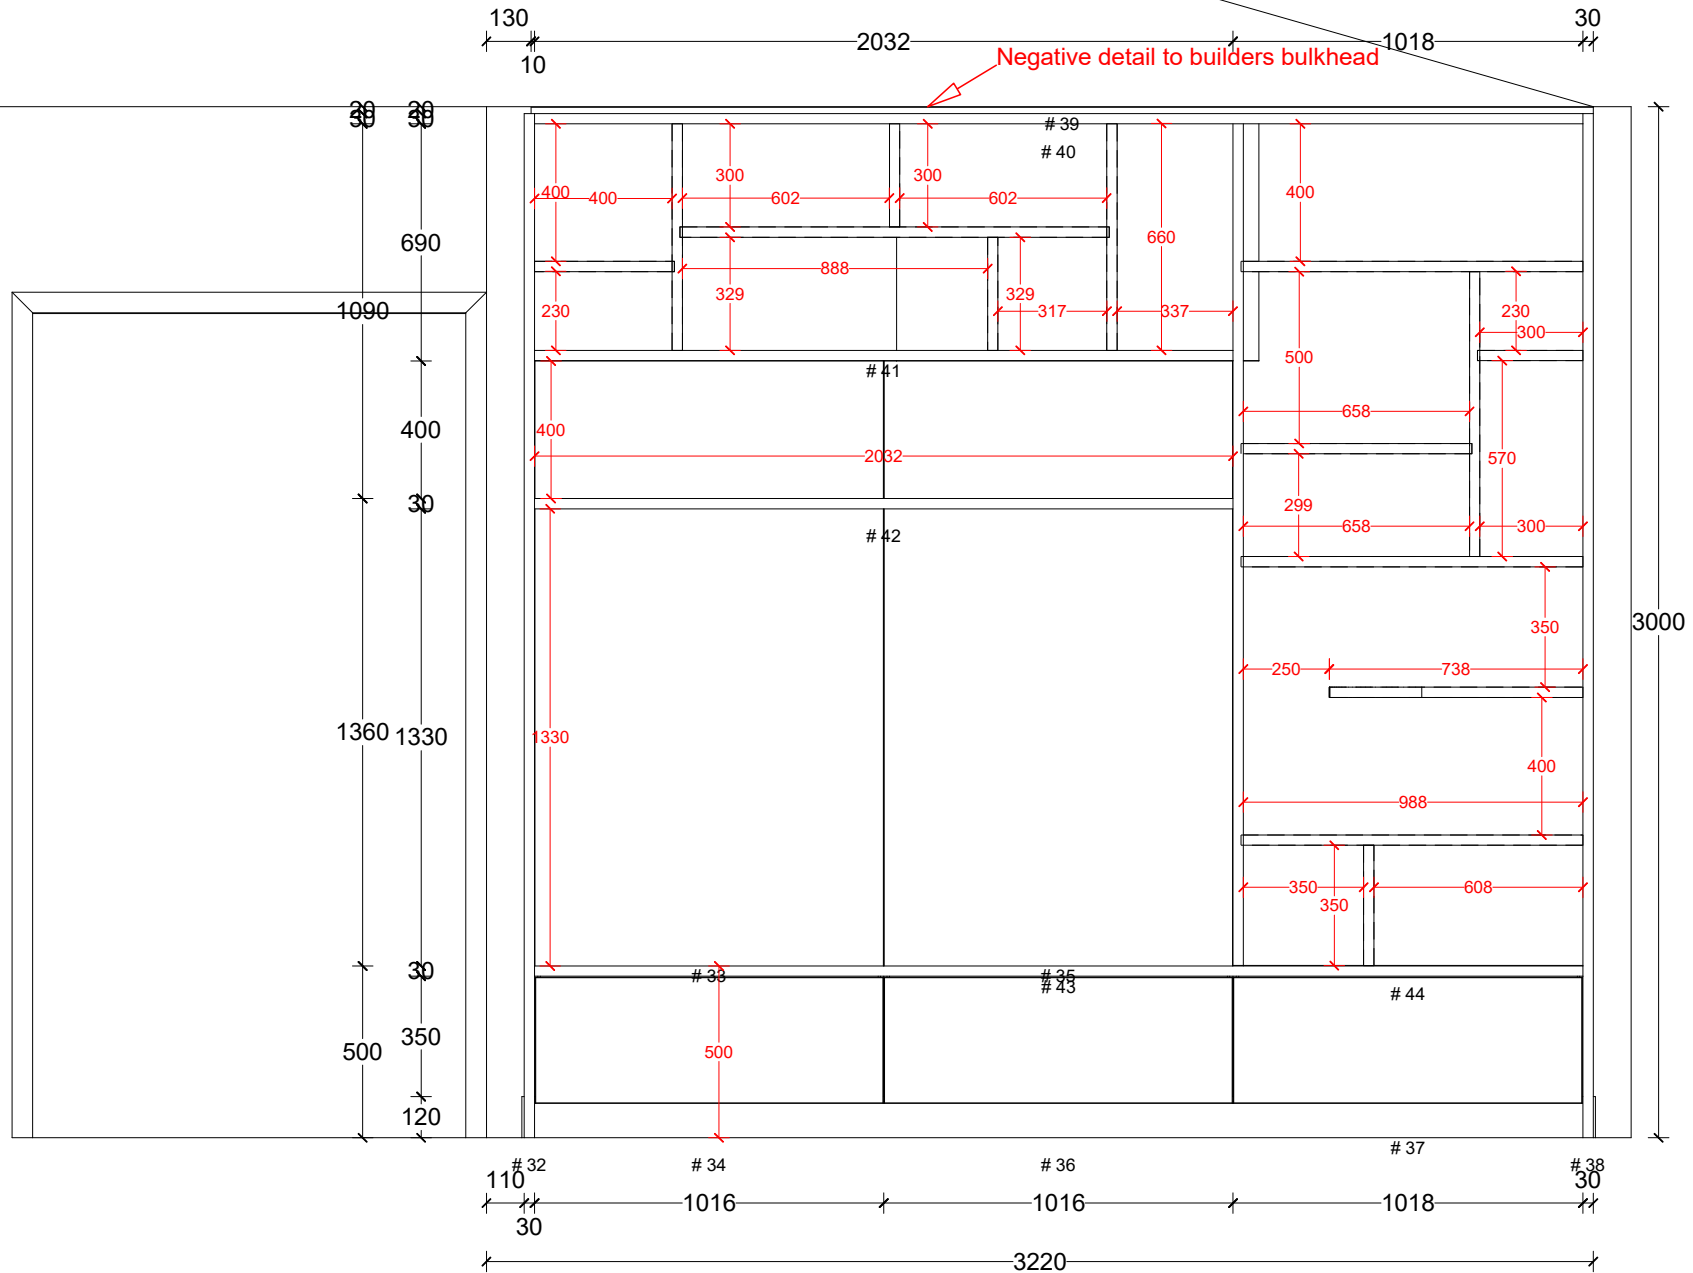

**KITCHEN FX**

Phone: 07 849 2801  
 Email: kitchenfx@xtra.co.nz

Job: Cameron - 43 Albert St  
 Client: Tor Cameron  
 Contact:  
 Address: 43 Albert Street, Hamilton

Top: See Specs  
 Doors: 18mm See Specs  
 Handles: See Specs  
 Drawers: Nova Pro Scala- TE White

Edging: See Specs  
 Sink #1: See Specs  
 Sink #2: See Specs  
 Toe Kick Height: 120mm

Detailer: TBC CV23  
 Designer: Chelsea  
 Date: 12/09/25, 4:35 pm  
 Sheet 5 of 22



**KITCHEN FX**

Phone: 07 849 2801

Email: kitchenfx@xtra.co.nz

Job: Cameron - 43 Albert St

Client: Tor Cameron

Contact:

Address: 43 Albert Street, Hamilton

Top: See Specs

Doors: 18mm See Specs

Handles: See Specs

Drawers: Nova Pro Scala- TE White

Edging: See Specs

Sink #1: See Specs

Sink #2: See Specs

Toe Kick Height: 120mm

Detailer: TBC

Designer: Chelsea

Date: 12/09/25, 4:35 pm

Sheet 6 of 22

CV23



**KITCHEN FX**

Phone: 07 849 2801

Email: kitchenfx@xtra.co.nz

Job: Cameron - 43 Albert St

Client: Tor Cameron

Contact:

Address: 43 Albert Street, Hamilton

Top: See Specs

Doors: 18mm See Specs

Handles: See Specs

Drawers: Nova Pro Scala- TE White

Edging: See Specs

Sink #1: See Specs

Sink #2: See Specs

Toe Kick Height: 120mm

Detailer: TBC

CV23

Designer: Chelsea

Date: 12/09/25, 4:35 pm

Sheet 7 of 22



**KITCHEN FX**

Phone: 07 849 2801

Email: kitchenfx@xtra.co.nz

Job: Cameron - 43 Albert St

Client: Tor Cameron

Contact:

Address: 43 Albert Street, Hamilton

Top: See Specs

Doors: 18mm See Specs

Handles: See Specs

Drawers: Nova Pro Scala- TE White

Edging: See Specs

Sink #1: See Specs

Sink #2: See Specs

Toe Kick Height: 120mm

Detailer: TBC

Designer: Chelsea

Date: 12/09/25, 4:35 pm

Sheet 8 of 22

CV23



**KITCHEN FX**

Phone: 07 849 2801

Email: kitchenfx@xtra.co.nz

Job: Cameron - 43 Albert St

Client: Tor Cameron

Contact:

Address: 43 Albert Street, Hamilton

Top: See Specs

Doors: 18mm See Specs

Handles: See Specs

Drawers: Nova Pro Scala- TE White

Edging: See Specs

Sink #1: See Specs

Sink #2: See Specs

Toe Kick Height: 120mm

Detailer: TBC

CV23

Designer: Chelsea

Date: 12/09/25, 4:35 pm

Sheet 9 of 22



**KITCHEN FX**

Phone: 07 849 2801

Email: kitchenfx@xtra.co.nz

Job: Cameron - 43 Albert St

Client: Tor Cameron

Contact:

Address: 43 Albert Street, Hamilton

Top: See Specs

Doors: 18mm See Specs

Handles: See Specs

Drawers: Nova Pro Scala- TE White

Edging: See Specs

Sink #1: See Specs

Sink #2: See Specs

Toe Kick Height: 120mm

Detailer: TBC

CV23

Designer: Chelsea

Date: 12/09/25, 4:35 pm

Sheet 10 of 22



**KITCHEN FX**

Phone: 07 849 2801

Email: kitchenfx@xtra.co.nz

Job: Cameron - 43 Albert St

Client: Tor Cameron

Contact:

Address: 43 Albert Street, Hamilton

Top: See Specs

Doors: 18mm See Specs

Handles: See Specs

Drawers: Nova Pro Scala- TE White

Edging: See Specs

Sink #1: See Specs

Sink #2: See Specs

Toe Kick Height: 120mm

Detailer: TBC

CV23

Designer: Chelsea

Date: 12/09/25, 4:35 pm

Sheet 11 of 22



**KITCHEN FX**

Phone: 07 849 2801

Email: kitchenfx@xtra.co.nz

Job: Cameron - 43 Albert St

Client: Tor Cameron

Contact:

Address: 43 Albert Street, Hamilton

Top: See Specs

Doors: 18mm See Specs

Handles: See Specs

Drawers: Nova Pro Scala- TE White

Edging: See Specs

Sink #1: See Specs

Sink #2: See Specs

Toe Kick Height: 120mm

Detailer: TBC

CV23

Designer: Chelsea

Date: 12/09/25, 4:35 pm

Sheet 12 of 22



**KITCHEN FX**

Phone: 07 849 2801  
Email: kitchenfx@xtra.co.nz

Job: Cameron - 43 Albert St  
Client: Tor Cameron  
Contact:  
Address: 43 Albert Street, Hamilton

Top: See Specs  
Doors: 18mm See Specs  
Handles: See Specs  
Drawers: Nova Pro Scala- TE White

Edging: See Specs  
Sink #1: See Specs  
Sink #2: See Specs  
Toe Kick Height: 120mm

Detailer: TBC  
Designer: Chelsea  
Date: 12/09/25, 4:35 pm  
Sheet 13 of 22

CV23



**KITCHEN FX**

Phone: 07 849 2801

Email: kitchenfx@xtra.co.nz

Job: Cameron - 43 Albert St

Client: Tor Cameron

Contact:

Address: 43 Albert Street, Hamilton

Top: See Specs

Doors: 18mm See Specs

Handles: See Specs

Drawers: Nova Pro Scala- TE White

Edging: See Specs

Sink #1: See Specs

Sink #2: See Specs

Toe Kick Height: 120mm

Detailer: TBC

CV23

Designer: Chelsea

Date: 12/09/25, 4:35 pm

Sheet 14 of 22



**KITCHEN FX**

Phone: 07 849 2801

Email: kitchenfx@xtra.co.nz

Job: Cameron - 43 Albert St

Client: Tor Cameron

Contact:

Address: 43 Albert Street, Hamilton

Top: See Specs

Doors: 18mm See Specs

Handles: See Specs

Drawers: Nova Pro Scala- TE White

Edging: See Specs

Sink #1: See Specs

Sink #2: See Specs

Toe Kick Height: 120mm

Detailer: TBC

CV23

Designer: Chelsea

Date: 12/09/25, 4:35 pm

Sheet 15 of 22



**KITCHEN FX**

Phone: 07 849 2801

Email: kitchenfx@xtra.co.nz

Job: Cameron - 43 Albert St

Client: Tor Cameron

Contact:

Address: 43 Albert Street, Hamilton

Top: See Specs

Doors: 18mm See Specs

Handles: See Specs

Drawers: Nova Pro Scala- TE White

Edging: See Specs

Sink #1: See Specs

Sink #2: See Specs

Toe Kick Height: 120mm

Detailer: TBC

CV23


Designer: Chelsea

Date: 12/09/25, 4:35 pm

Sheet 16 of 22

# LAUNDRY

Scale = 1 : 20

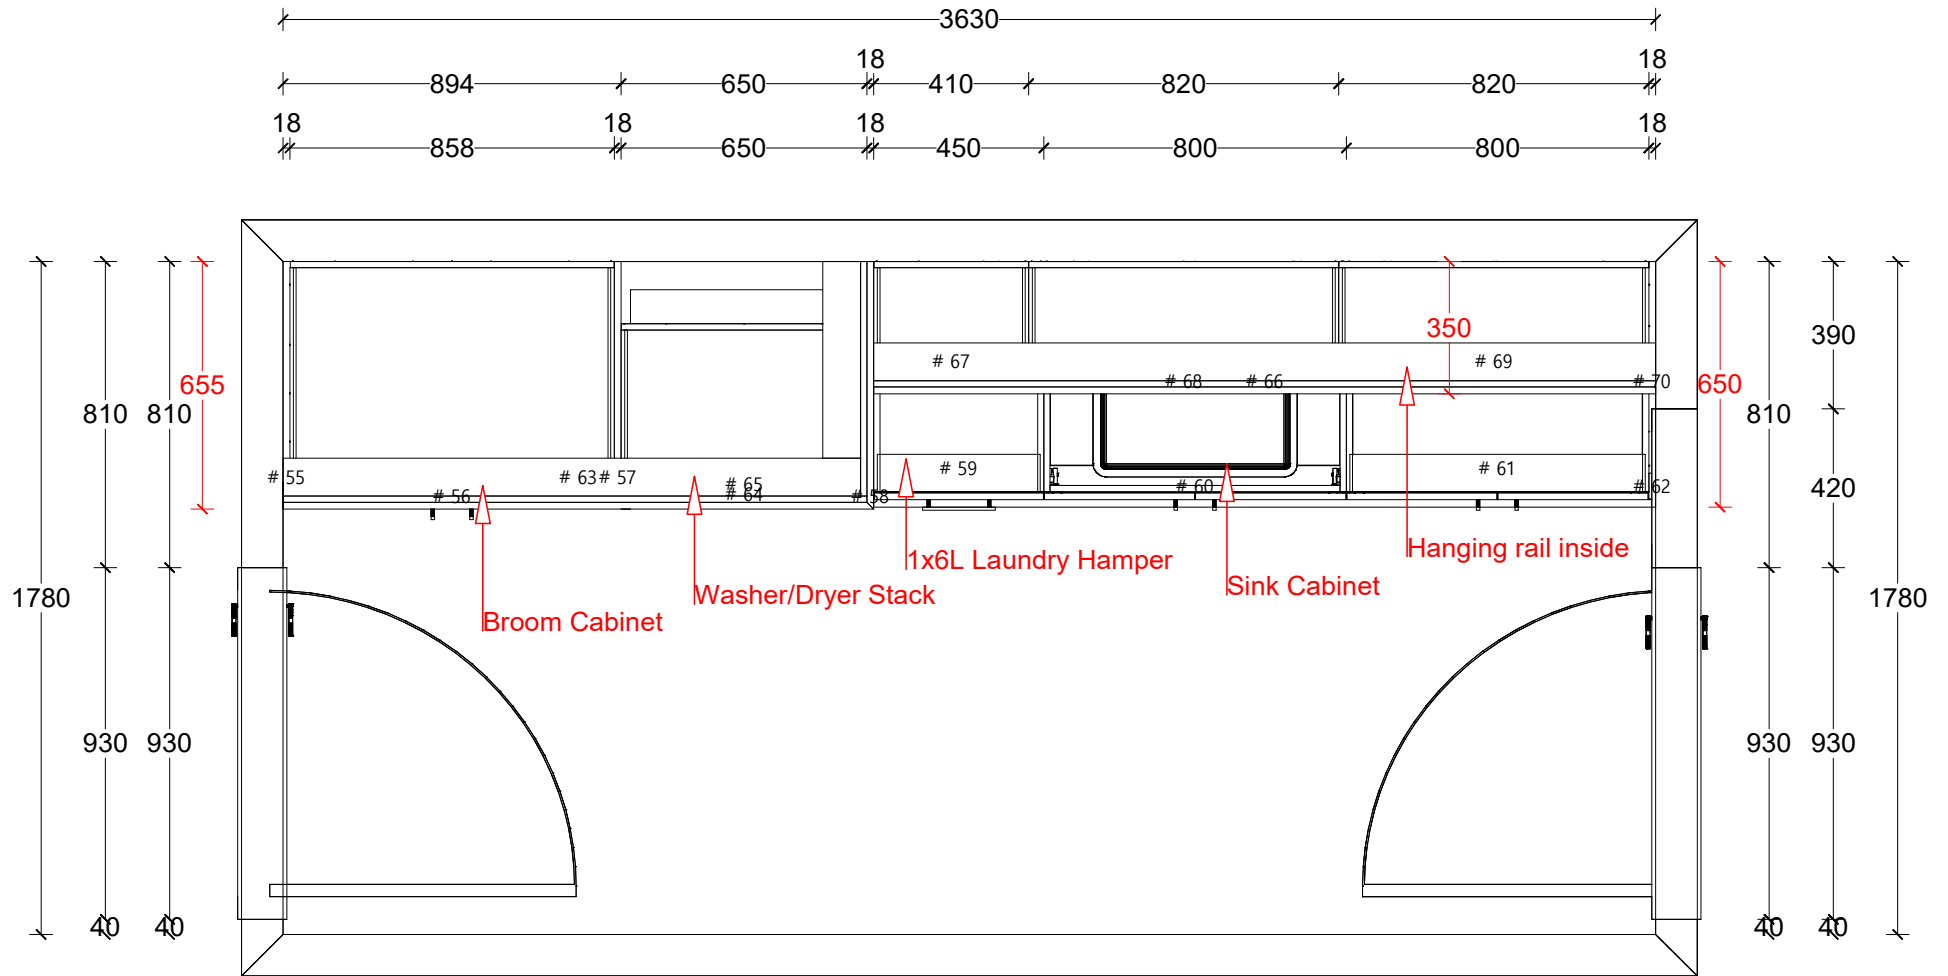

**KITCHEN FX**


Phone: 07 849 2801  
Email: kitchenfx@xtra.co.nz

Job: Cameron - 43 Albert St  
Client: Tor Cameron  
Contact:  
Address: 43 Albert Street, Hamilton

Top: See Specs  
Doors: 18mm See Specs  
Handles: See Specs  
Drawers: Nova Pro Scala- TE White

Edging: See Specs  
Sink #1: See Specs  
Sink #2: See Specs  
Toe Kick Height: 120mm

Detailer: TBC **CV23**  
Designer: Chelsea  
Date: 12/09/25, 4:35 pm  
Sheet 17 of 22

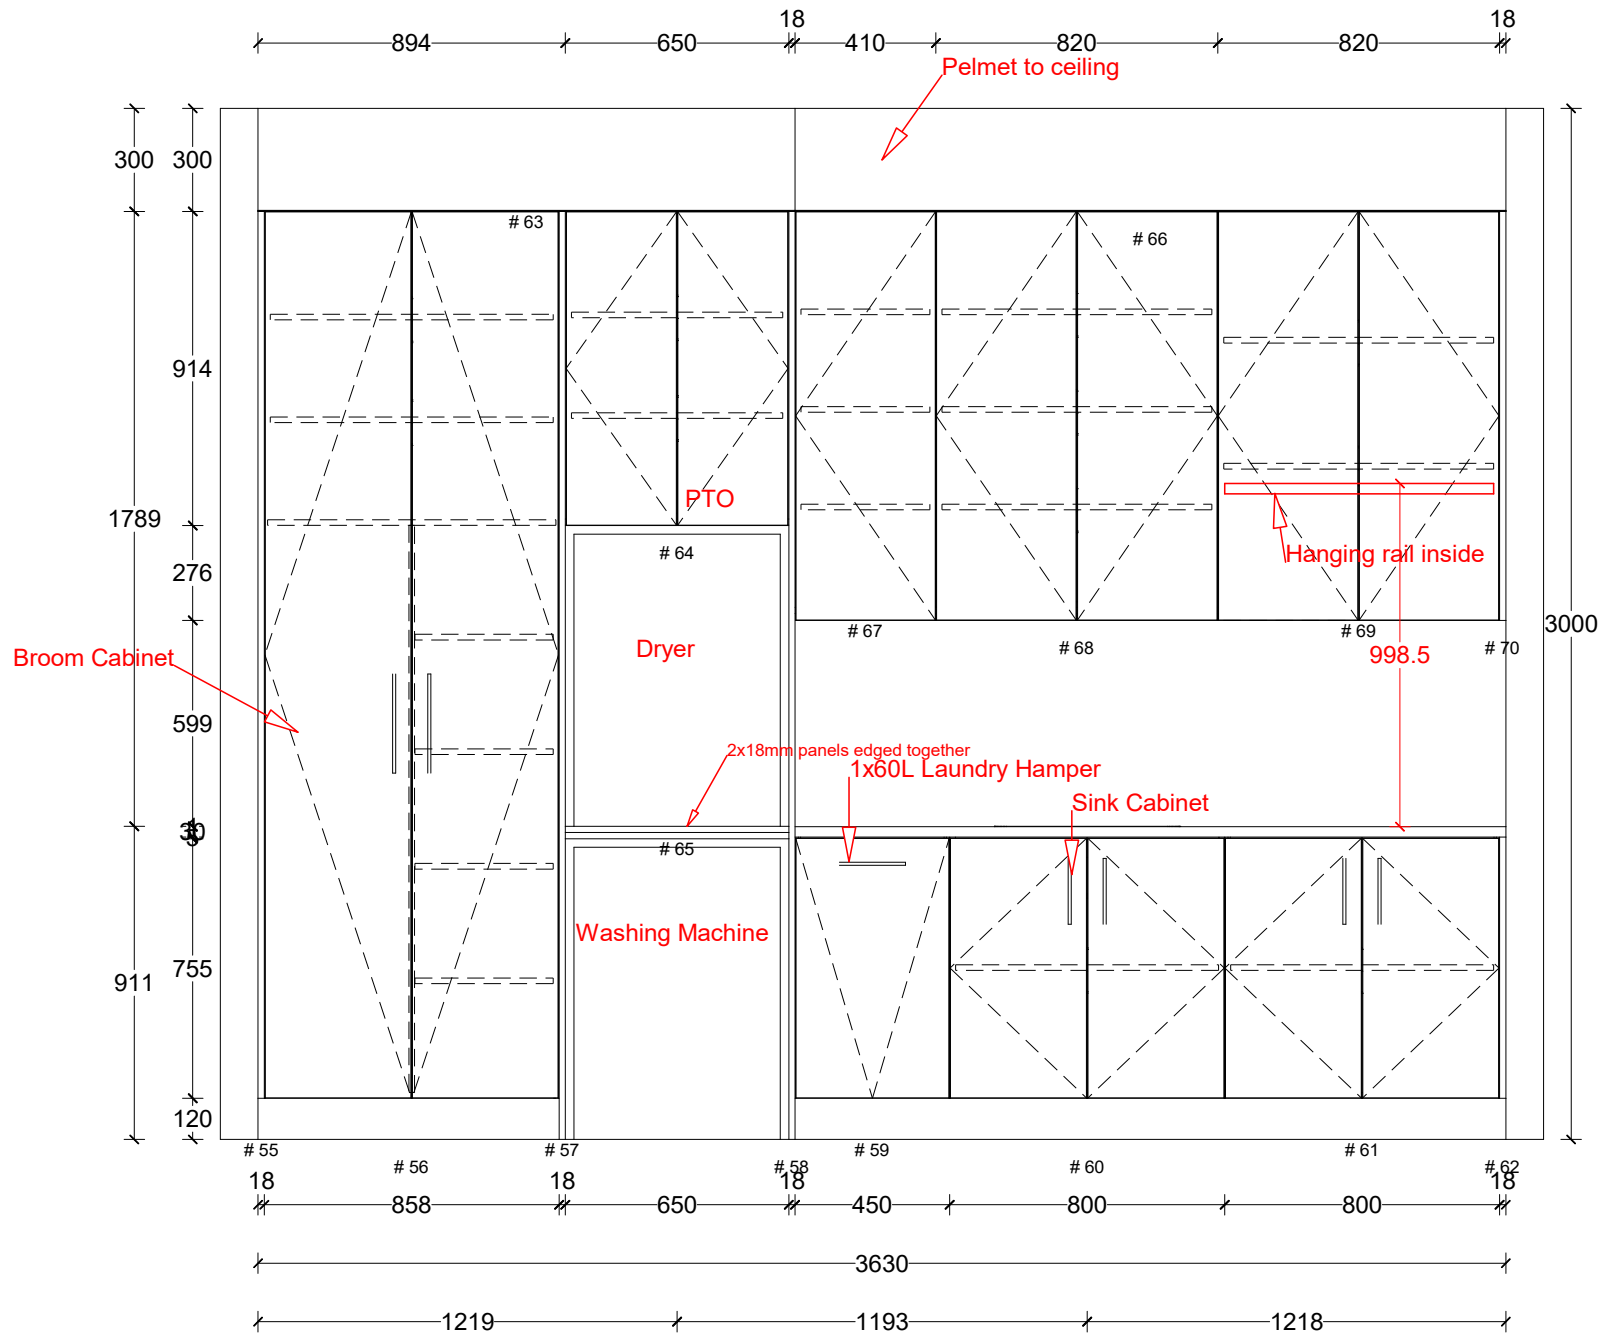

# KITCHEN FX

Phone: 07 849 2801  
 Email: kitchenfx@xtra.co.nz

Job: Cameron - 43 Albert St  
 Client: Tor Cameron  
 Contact:  
 Address: 43 Albert Street, Hamilton

Top: See Specs  
 Doors: 18mm See Specs  
 Handles: See Specs  
 Drawers: Nova Pro Scala- TE White

Edging: See Specs  
 Sink #1: See Specs  
 Sink #2: See Specs  
 Toe Kick Height: 120mm

Detailer: TBC CV23  
 Designer: Chelsea  
 Date: 12/09/25, 4:35 pm  
 Sheet 18 of 22



**KITCHEN FX**

Phone: 07 849 2801

Email: kitchenfx@xtra.co.nz

Job: Cameron - 43 Albert St

Client: Tor Cameron

Contact:

Address: 43 Albert Street, Hamilton

Top: See Specs

Doors: 18mm See Specs

Handles: See Specs

Drawers: Nova Pro Scala- TE White

Edging: See Specs

Sink #1: See Specs

Sink #2: See Specs

Toe Kick Height: 120mm

Detailer: TBC

CV23

Designer: Chelsea

Date: 12/09/25, 4:35 pm

Sheet 19 of 22



**KITCHEN FX**

Phone: 07 849 2801  
 Email: kitchenfx@xtra.co.nz

Job: Cameron - 43 Albert St  
 Client: Tor Cameron  
 Contact:  
 Address: 43 Albert Street, Hamilton

Top: See Specs  
 Doors: 18mm See Specs  
 Handles: See Specs  
 Drawers: Nova Pro Scala- TE White

Edging: See Specs  
 Sink #1: See Specs  
 Sink #2: See Specs  
 Toe Kick Height: 120mm

Detailer: TBC CV23  
 Designer: Chelsea  
 Date: 12/09/25, 4:35 pm  
 Sheet 20 of 22